
St. Michael Le Belfrey - Contemporary Reordering

## LDN Architects

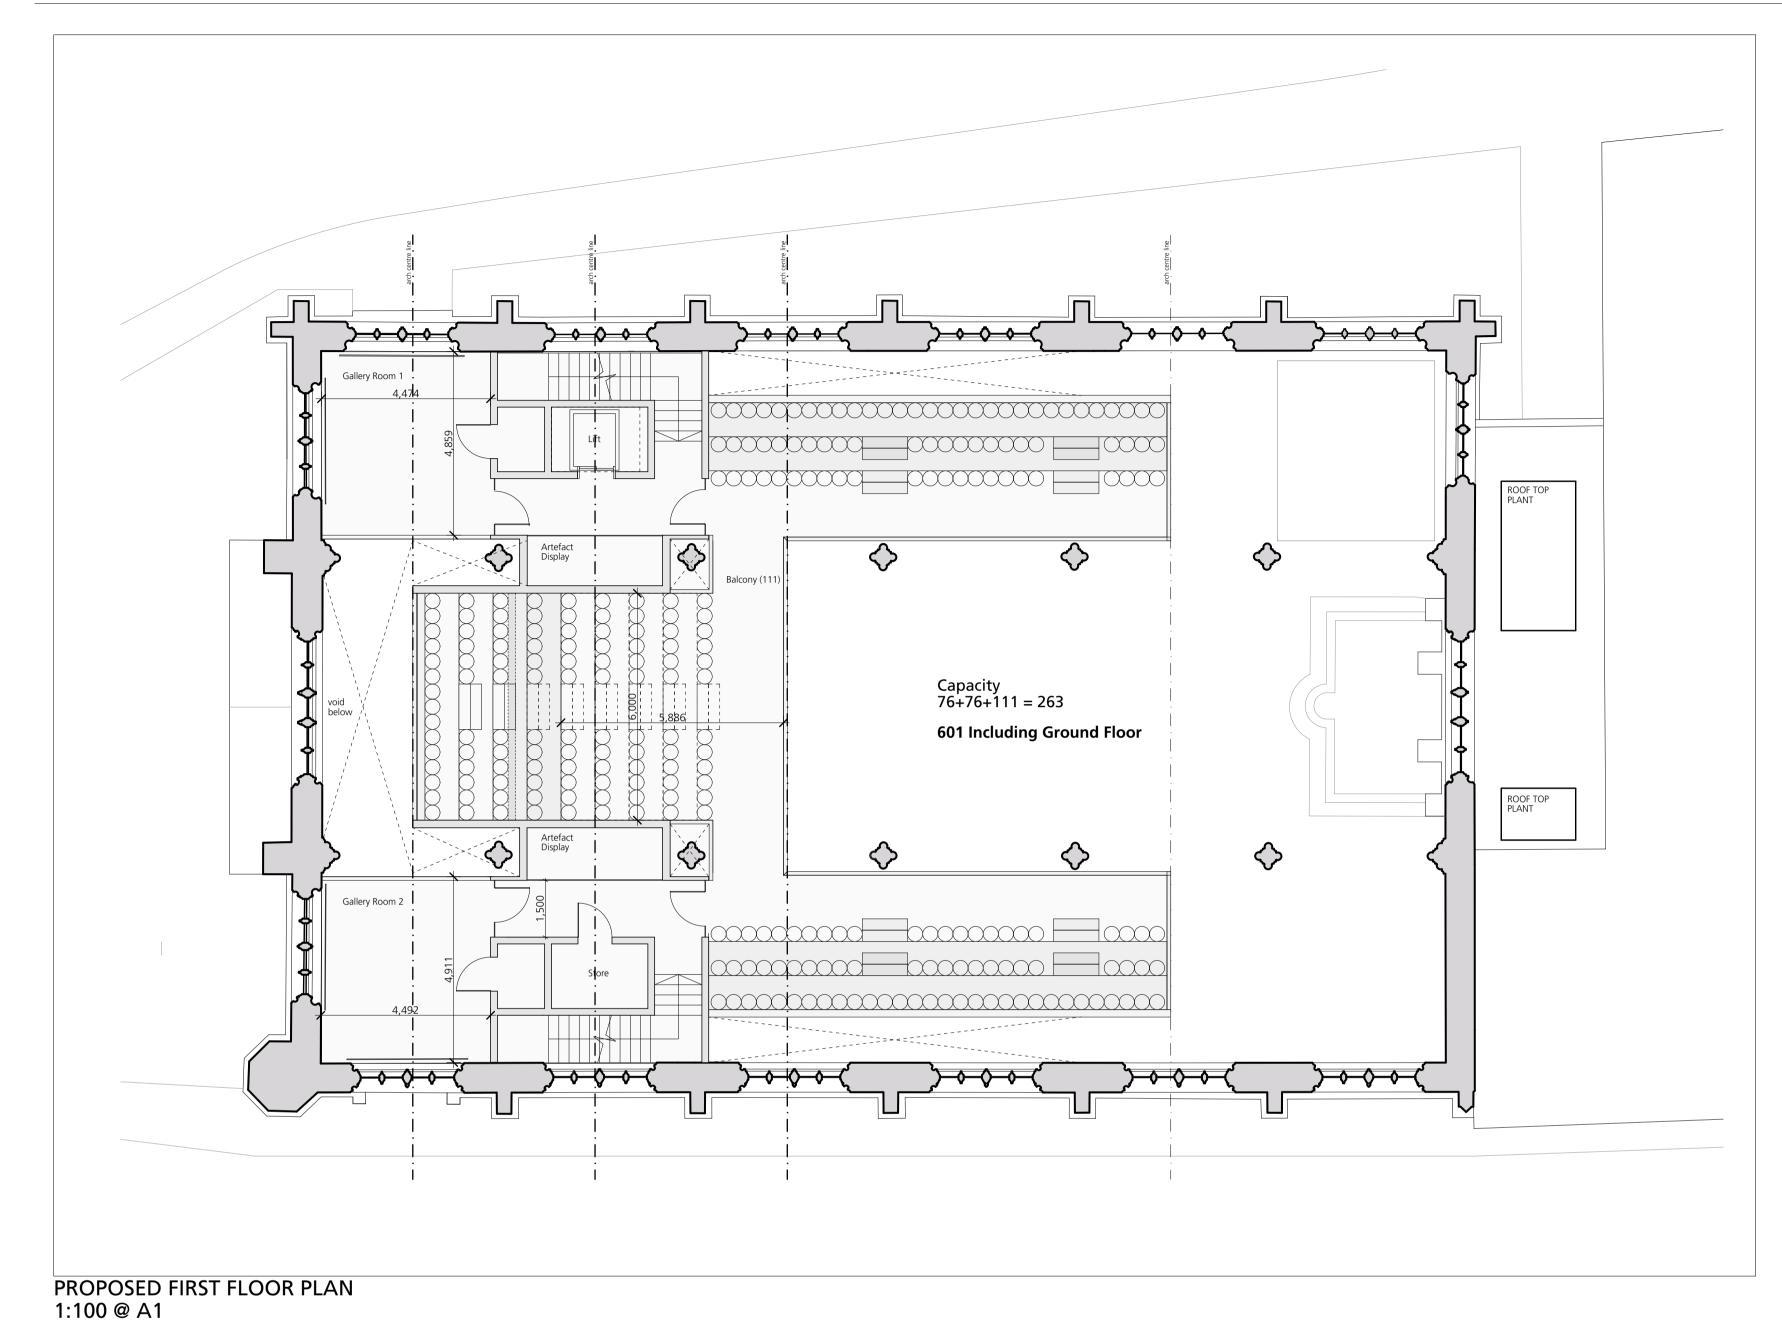



WEST ELEVATION 1:100 @ A1



View From South Balcony



View From under balcony

'the church is the only organisation that exists primarily for the benefit of non-members.'

Archbishop William Temple

