


LONG SECTION
1:100 @ A1

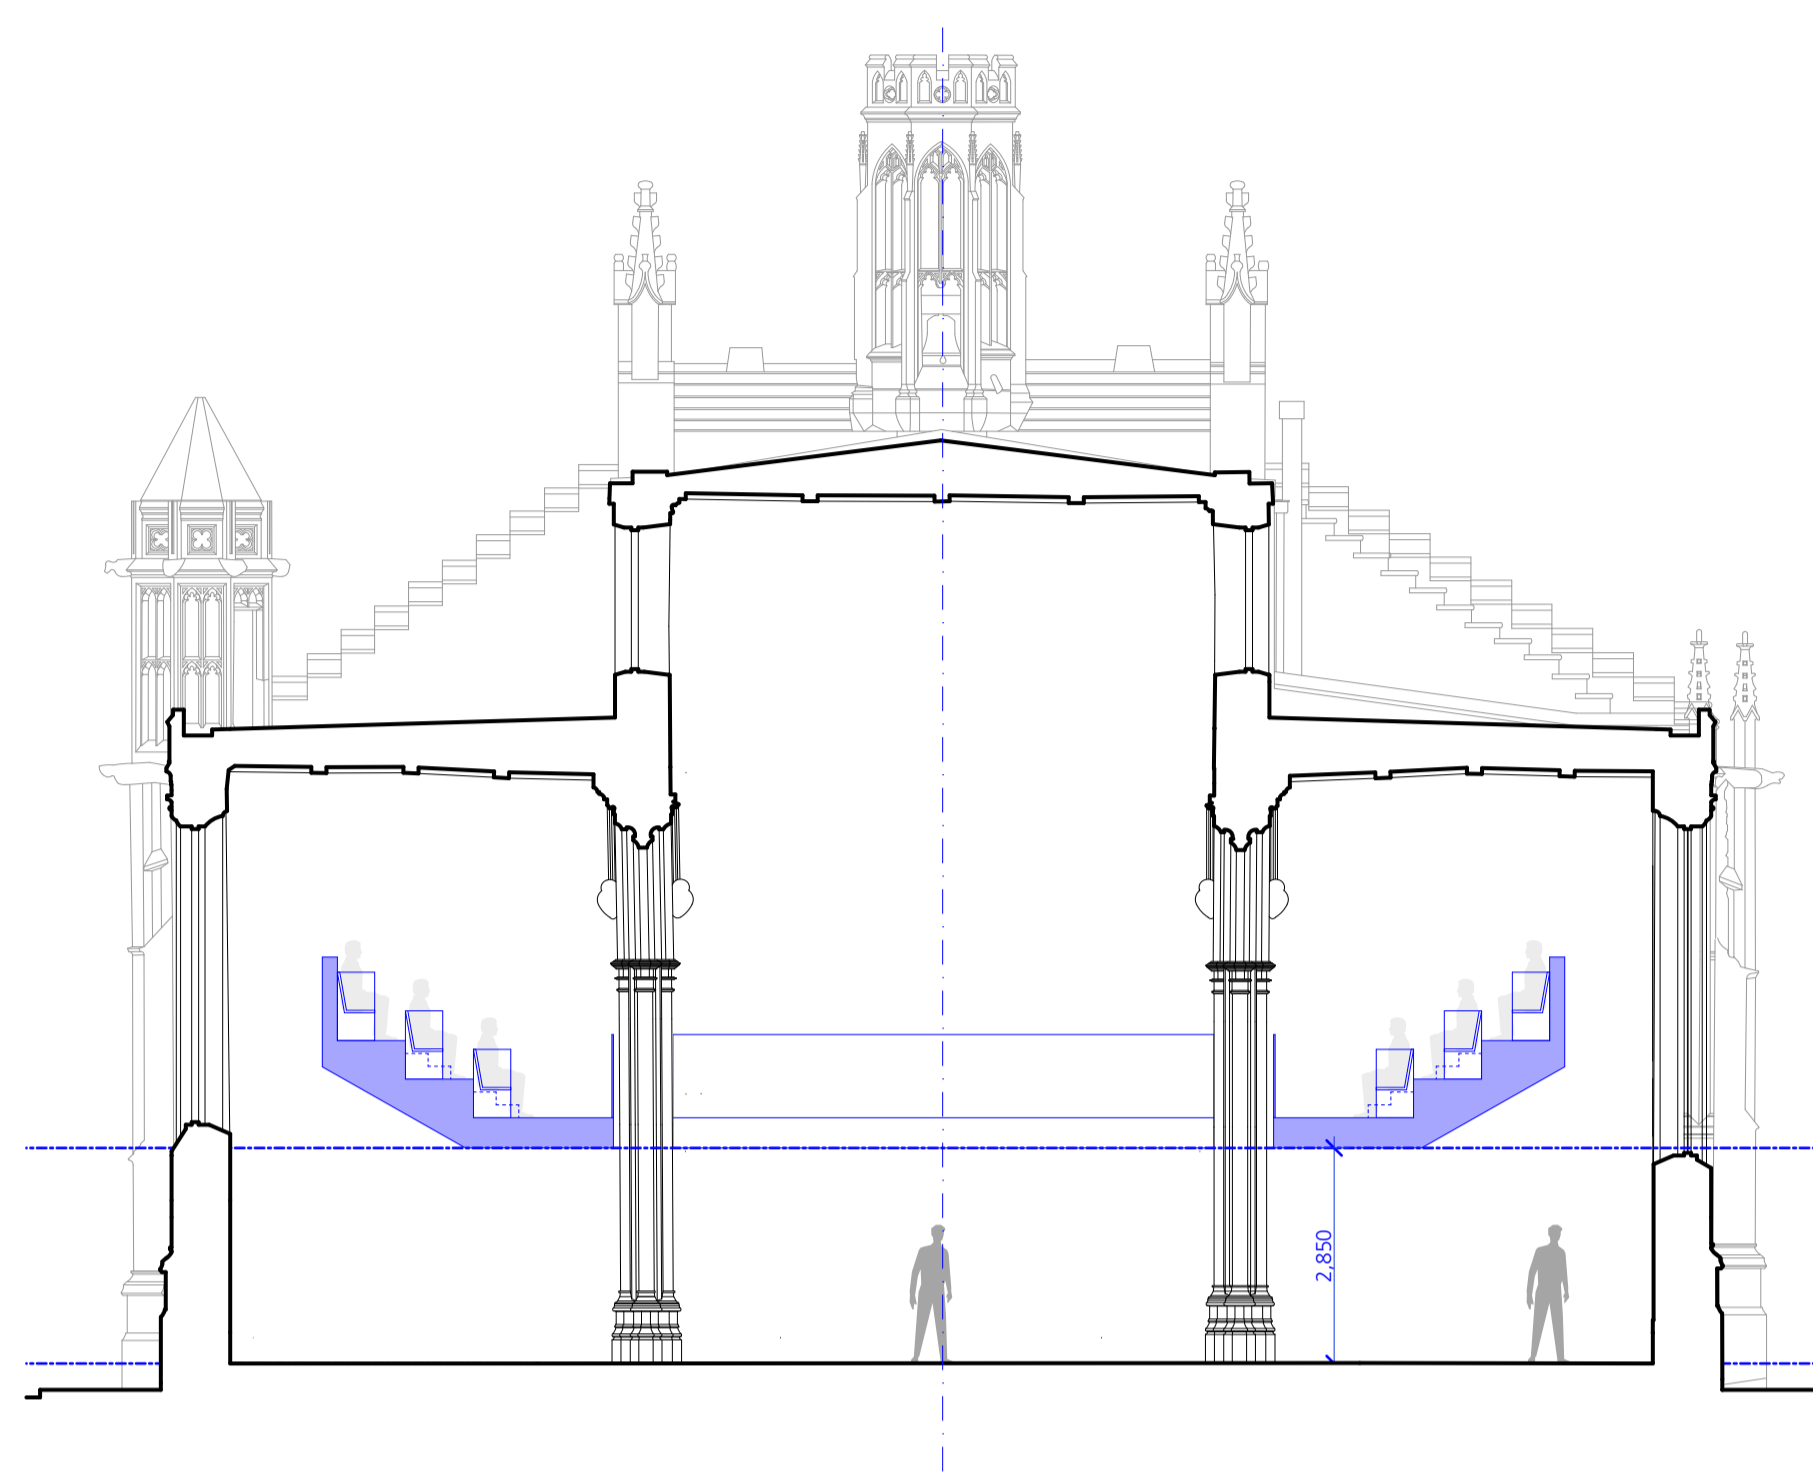

SHORT SECTION 1 - THROUGH WORSHIP SPACE
1:100 @ A1



SHORT SECTION 2 - ENTRANCE HALL
1:100 @ A1



New Entrance Hall



Worship Space Entrance




Balcony View Looking West




Aisle View

'in both mission and worship we have for many years valued and used contemporary language, media and artistic expression. So a reordered St. Michael le Belfrey Church will help us excel in this.....'

Post-Reordering Vision for St. Michael le Belfrey Church

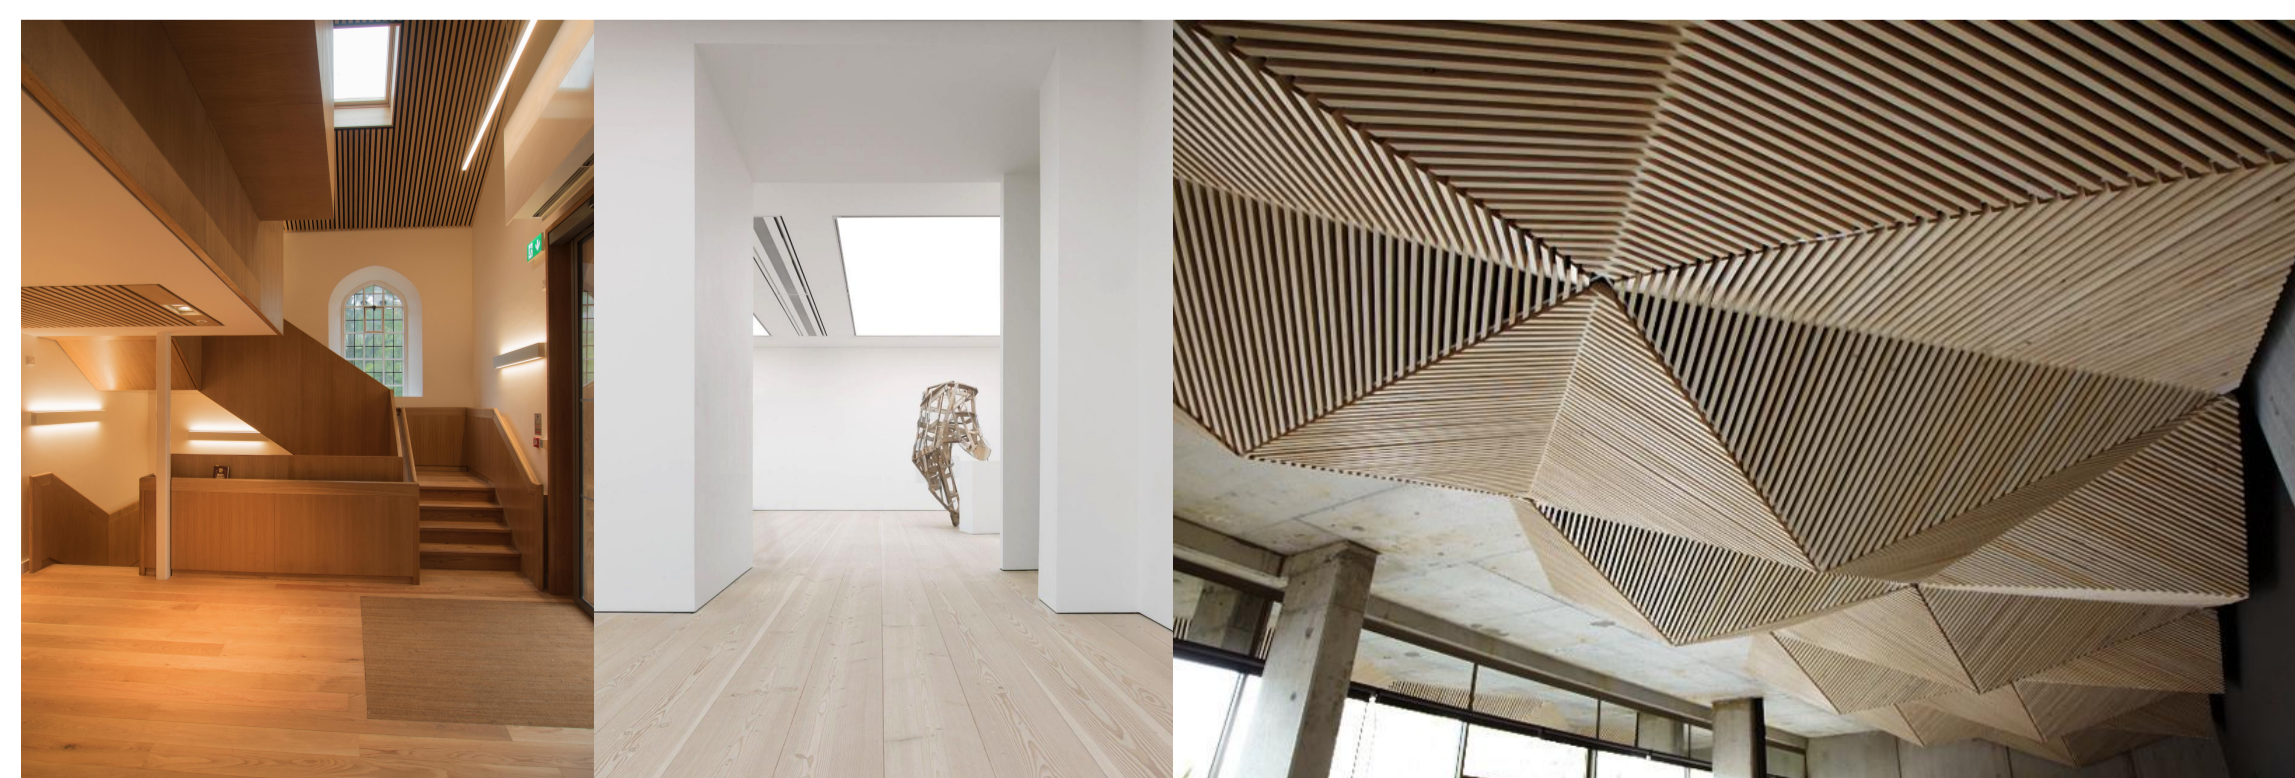

Internal Material Pallet Precedents

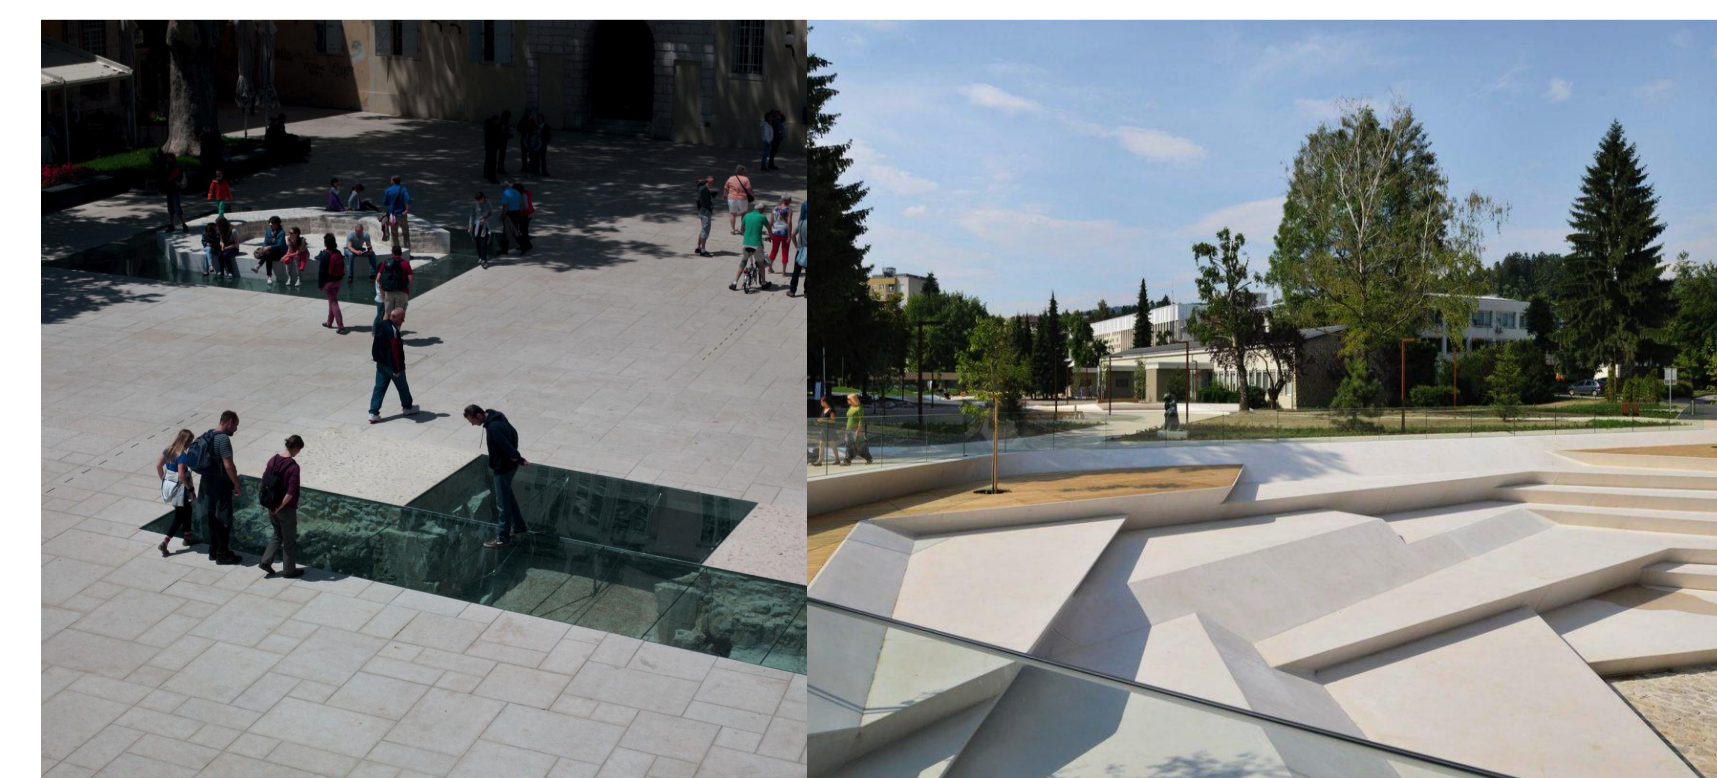

Landscape Precedents